
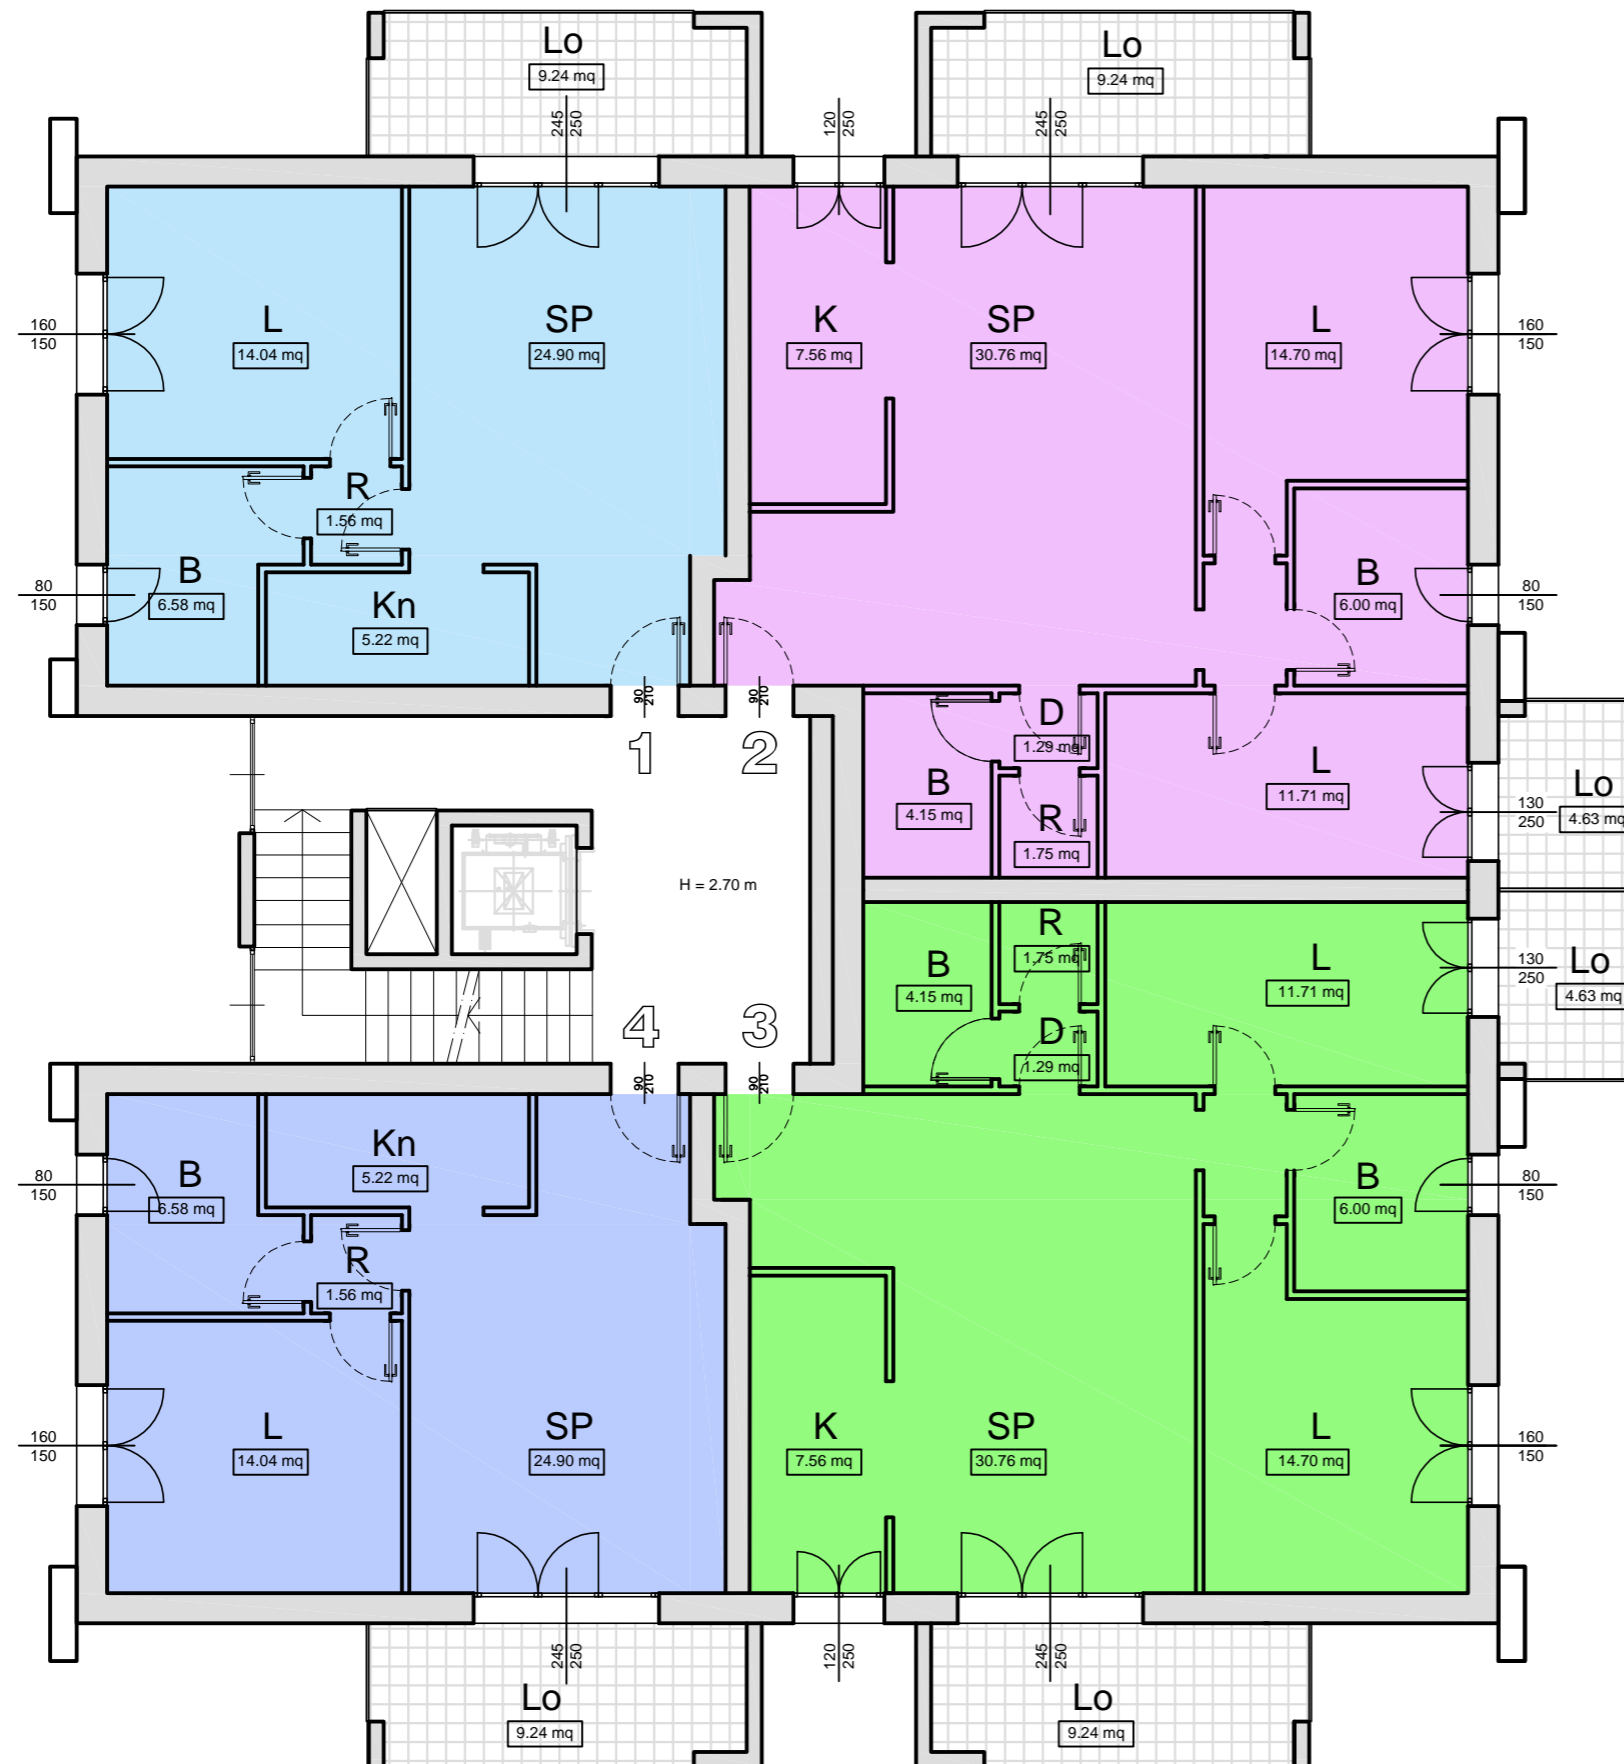


PIANTA PIANO TIPO
scala 1:100

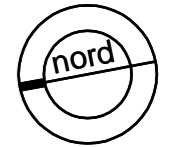

Superficie Commerciale mq			
ALLOGGIO 1	63,75	100 %	63,75
LOGGIA	9,88	50 %	4,94
TOTALE			68,69

ALLOGGIO 2	95,60	100 %	95,60
LOGGIA	14,63	50 %	7,31
TOTALE			102,91

ALLOGGIO 3	95,60	100 %	95,60
LOGGIA	14,63	50 %	7,31
TOTALE			102,91

ALLOGGIO 4	63,75	100 %	63,75
LOGGIA	9,88	50 %	4,94
TOTALE			68,69